


146, 150, 160 MAIN ST
 233 MIDLAND AVE.
 TUCKAHOE, NY

LEGEND

- RESIDENTIAL PARKING
- RETAIL PARKING
- OFFICE PARKING
- SERVICE

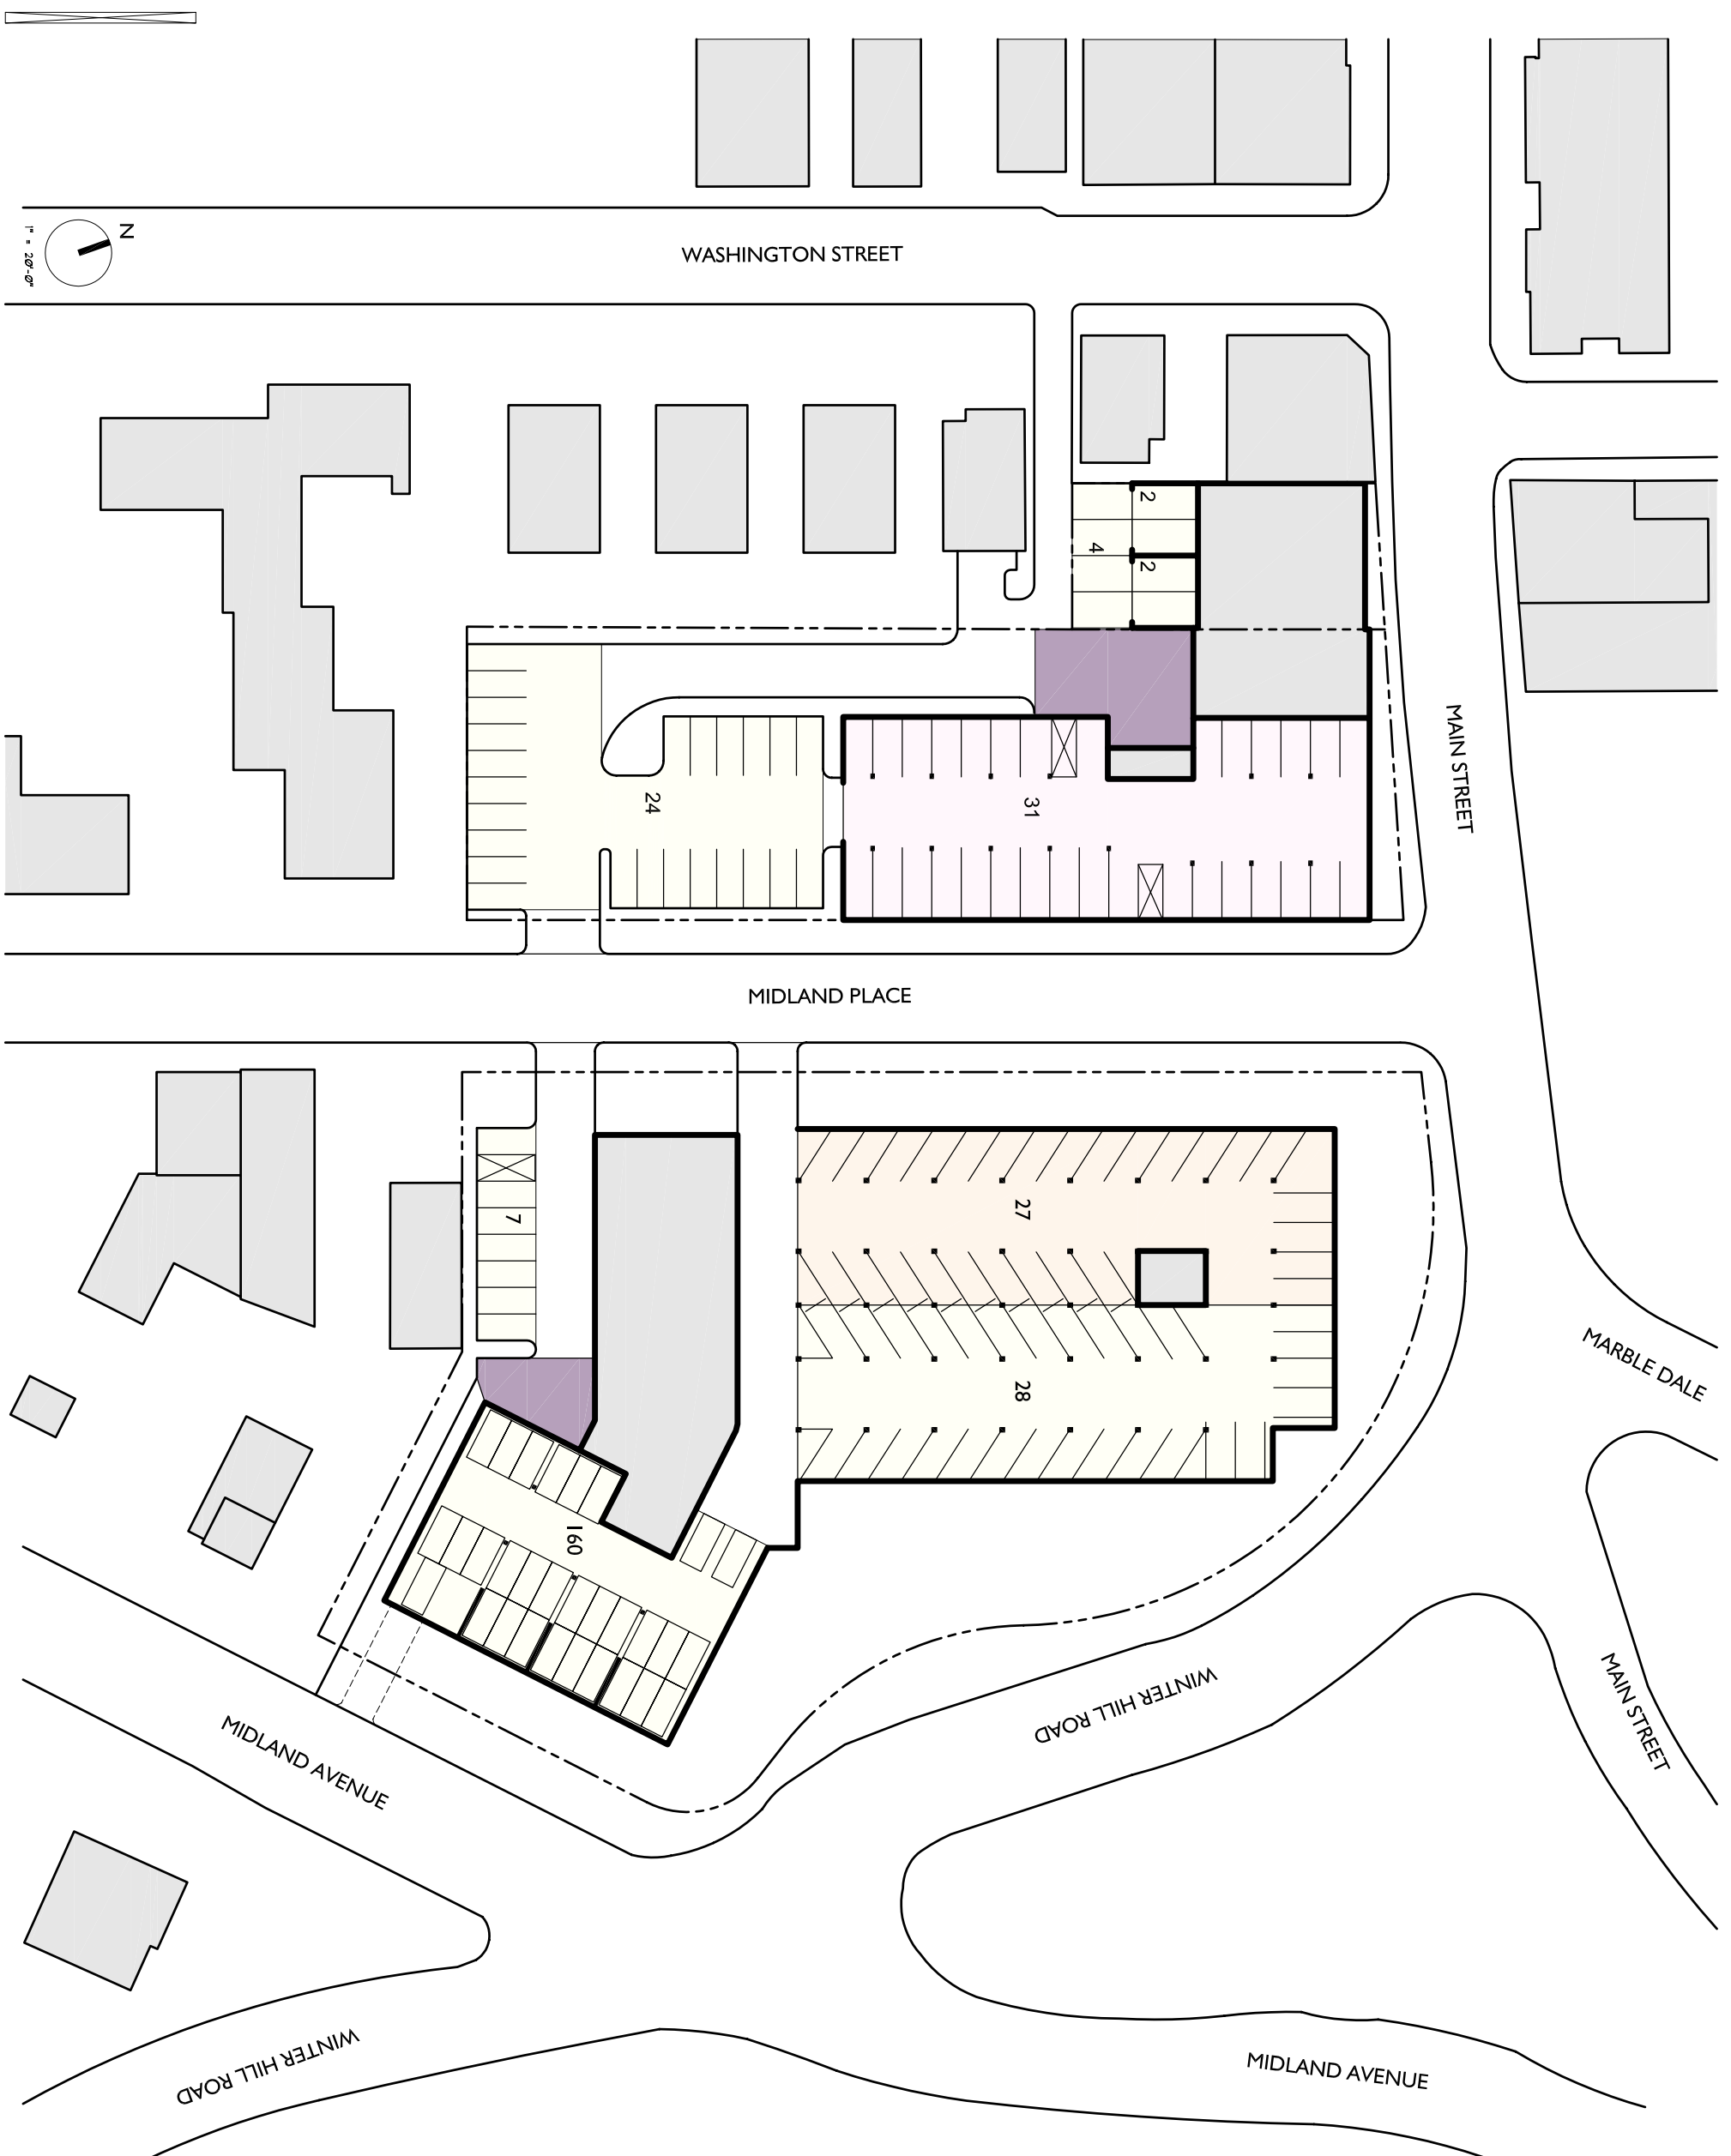

OWNER:
 MIRADO PROPERTIES, INC.

OWNER'S ATTORNEY:
 CUDDY & FEDER LLP

ARCHITECT:
 FRANKE, GOTTSCHEN, COX
 ARCHITECTS

CIVIL/PLANNING ENGINEERS:
 AKRF ENGINEERING, P.C.

LANDSCAPE ARCHITECTS:
 EBERLIN & EBERLIN

STRUCTURAL ENGINEER:
 AXIS DESIGN GROUP INT'L, LLC

MEP ENGINEER:
 RODKIN CARDINALE, PC

PARKING DIAGRAM

16 JUNE 2008